



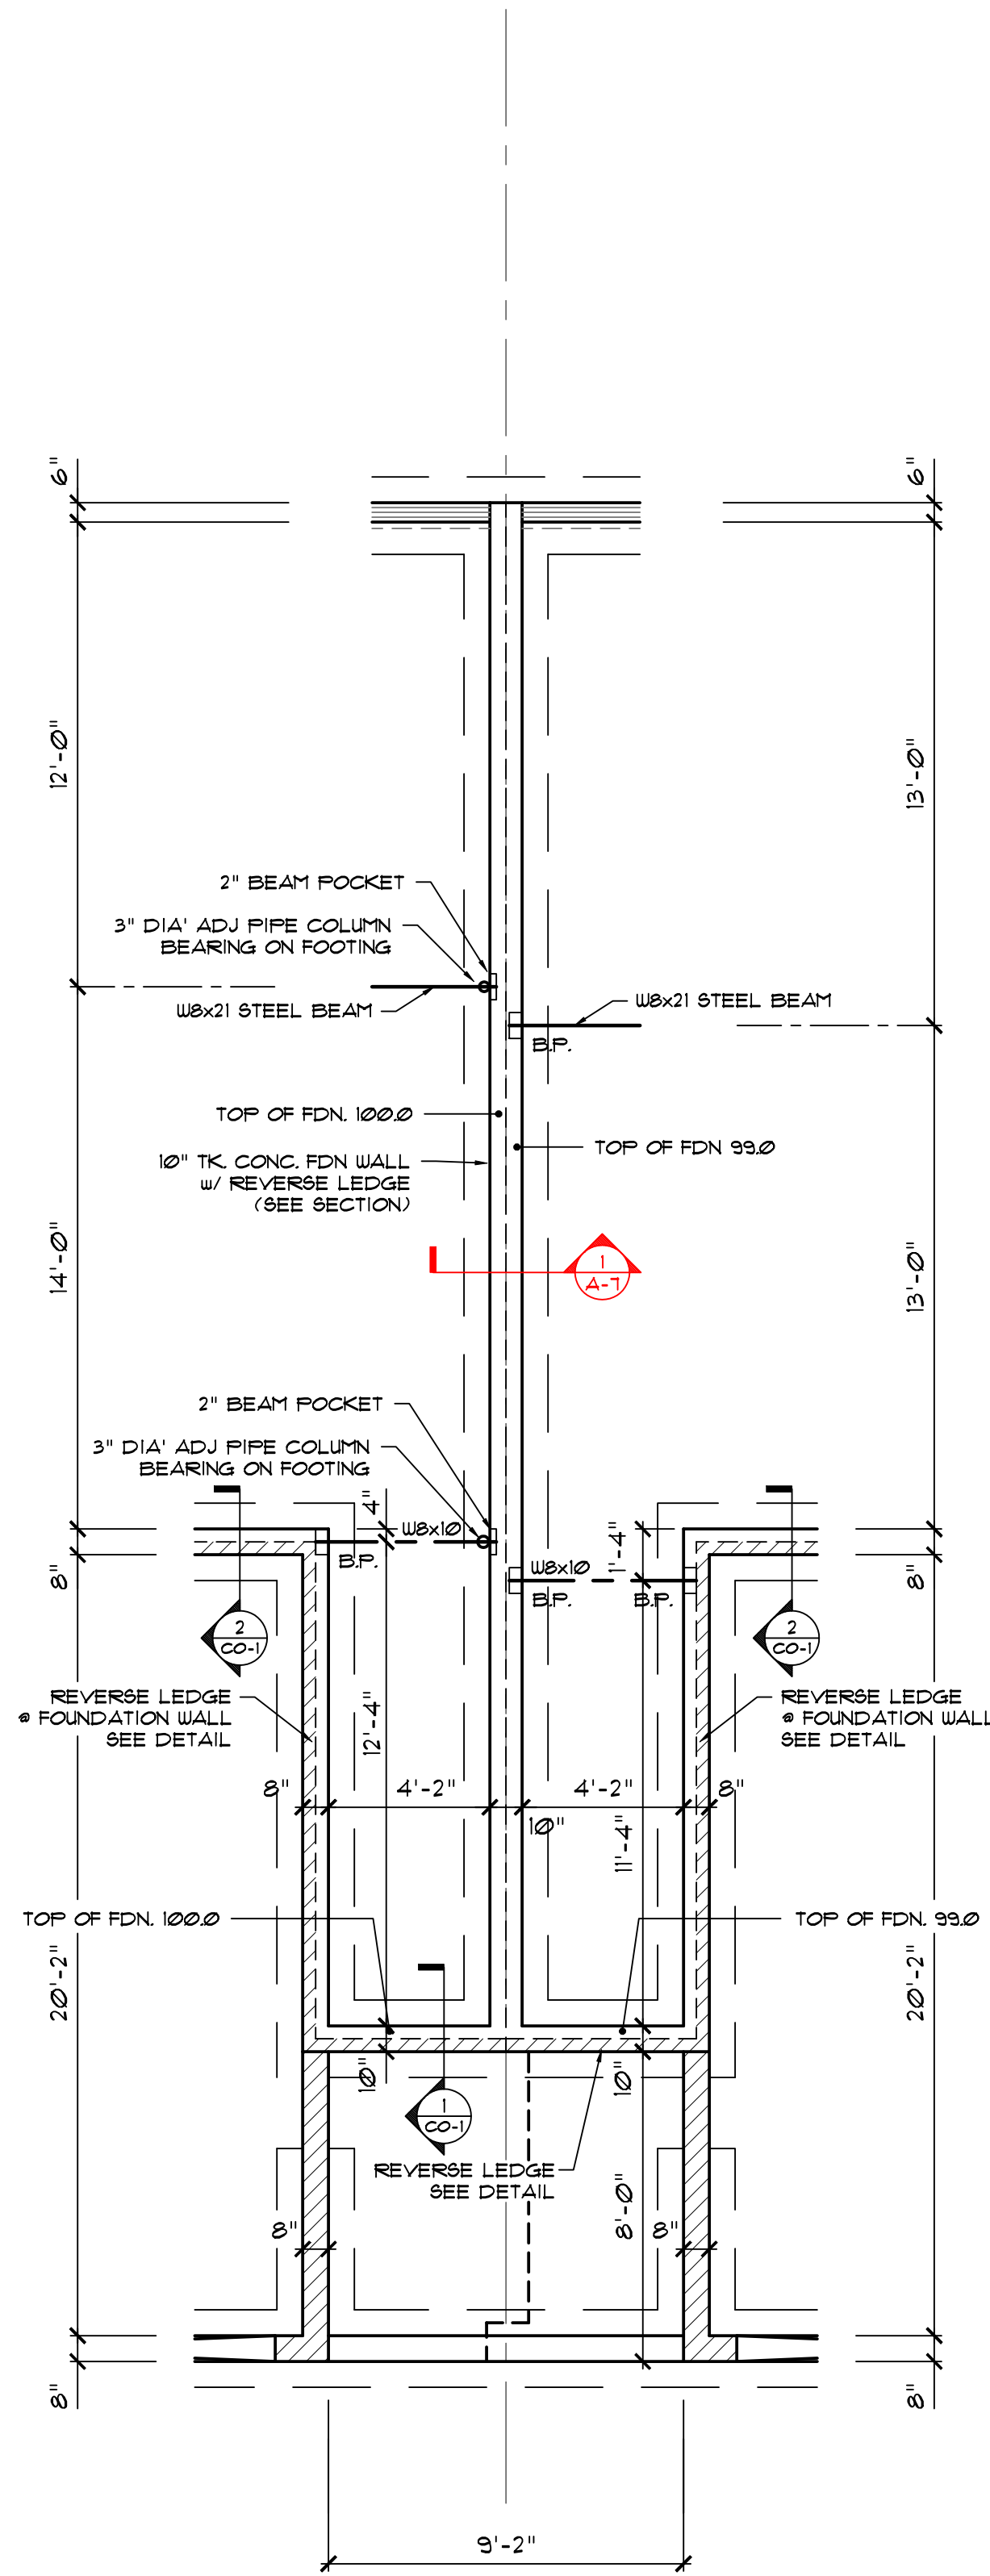

PARTIAL FOUNDATION PLAN

OFFSET FLOOR ELEVATIONS


1/4" = 1'-0"

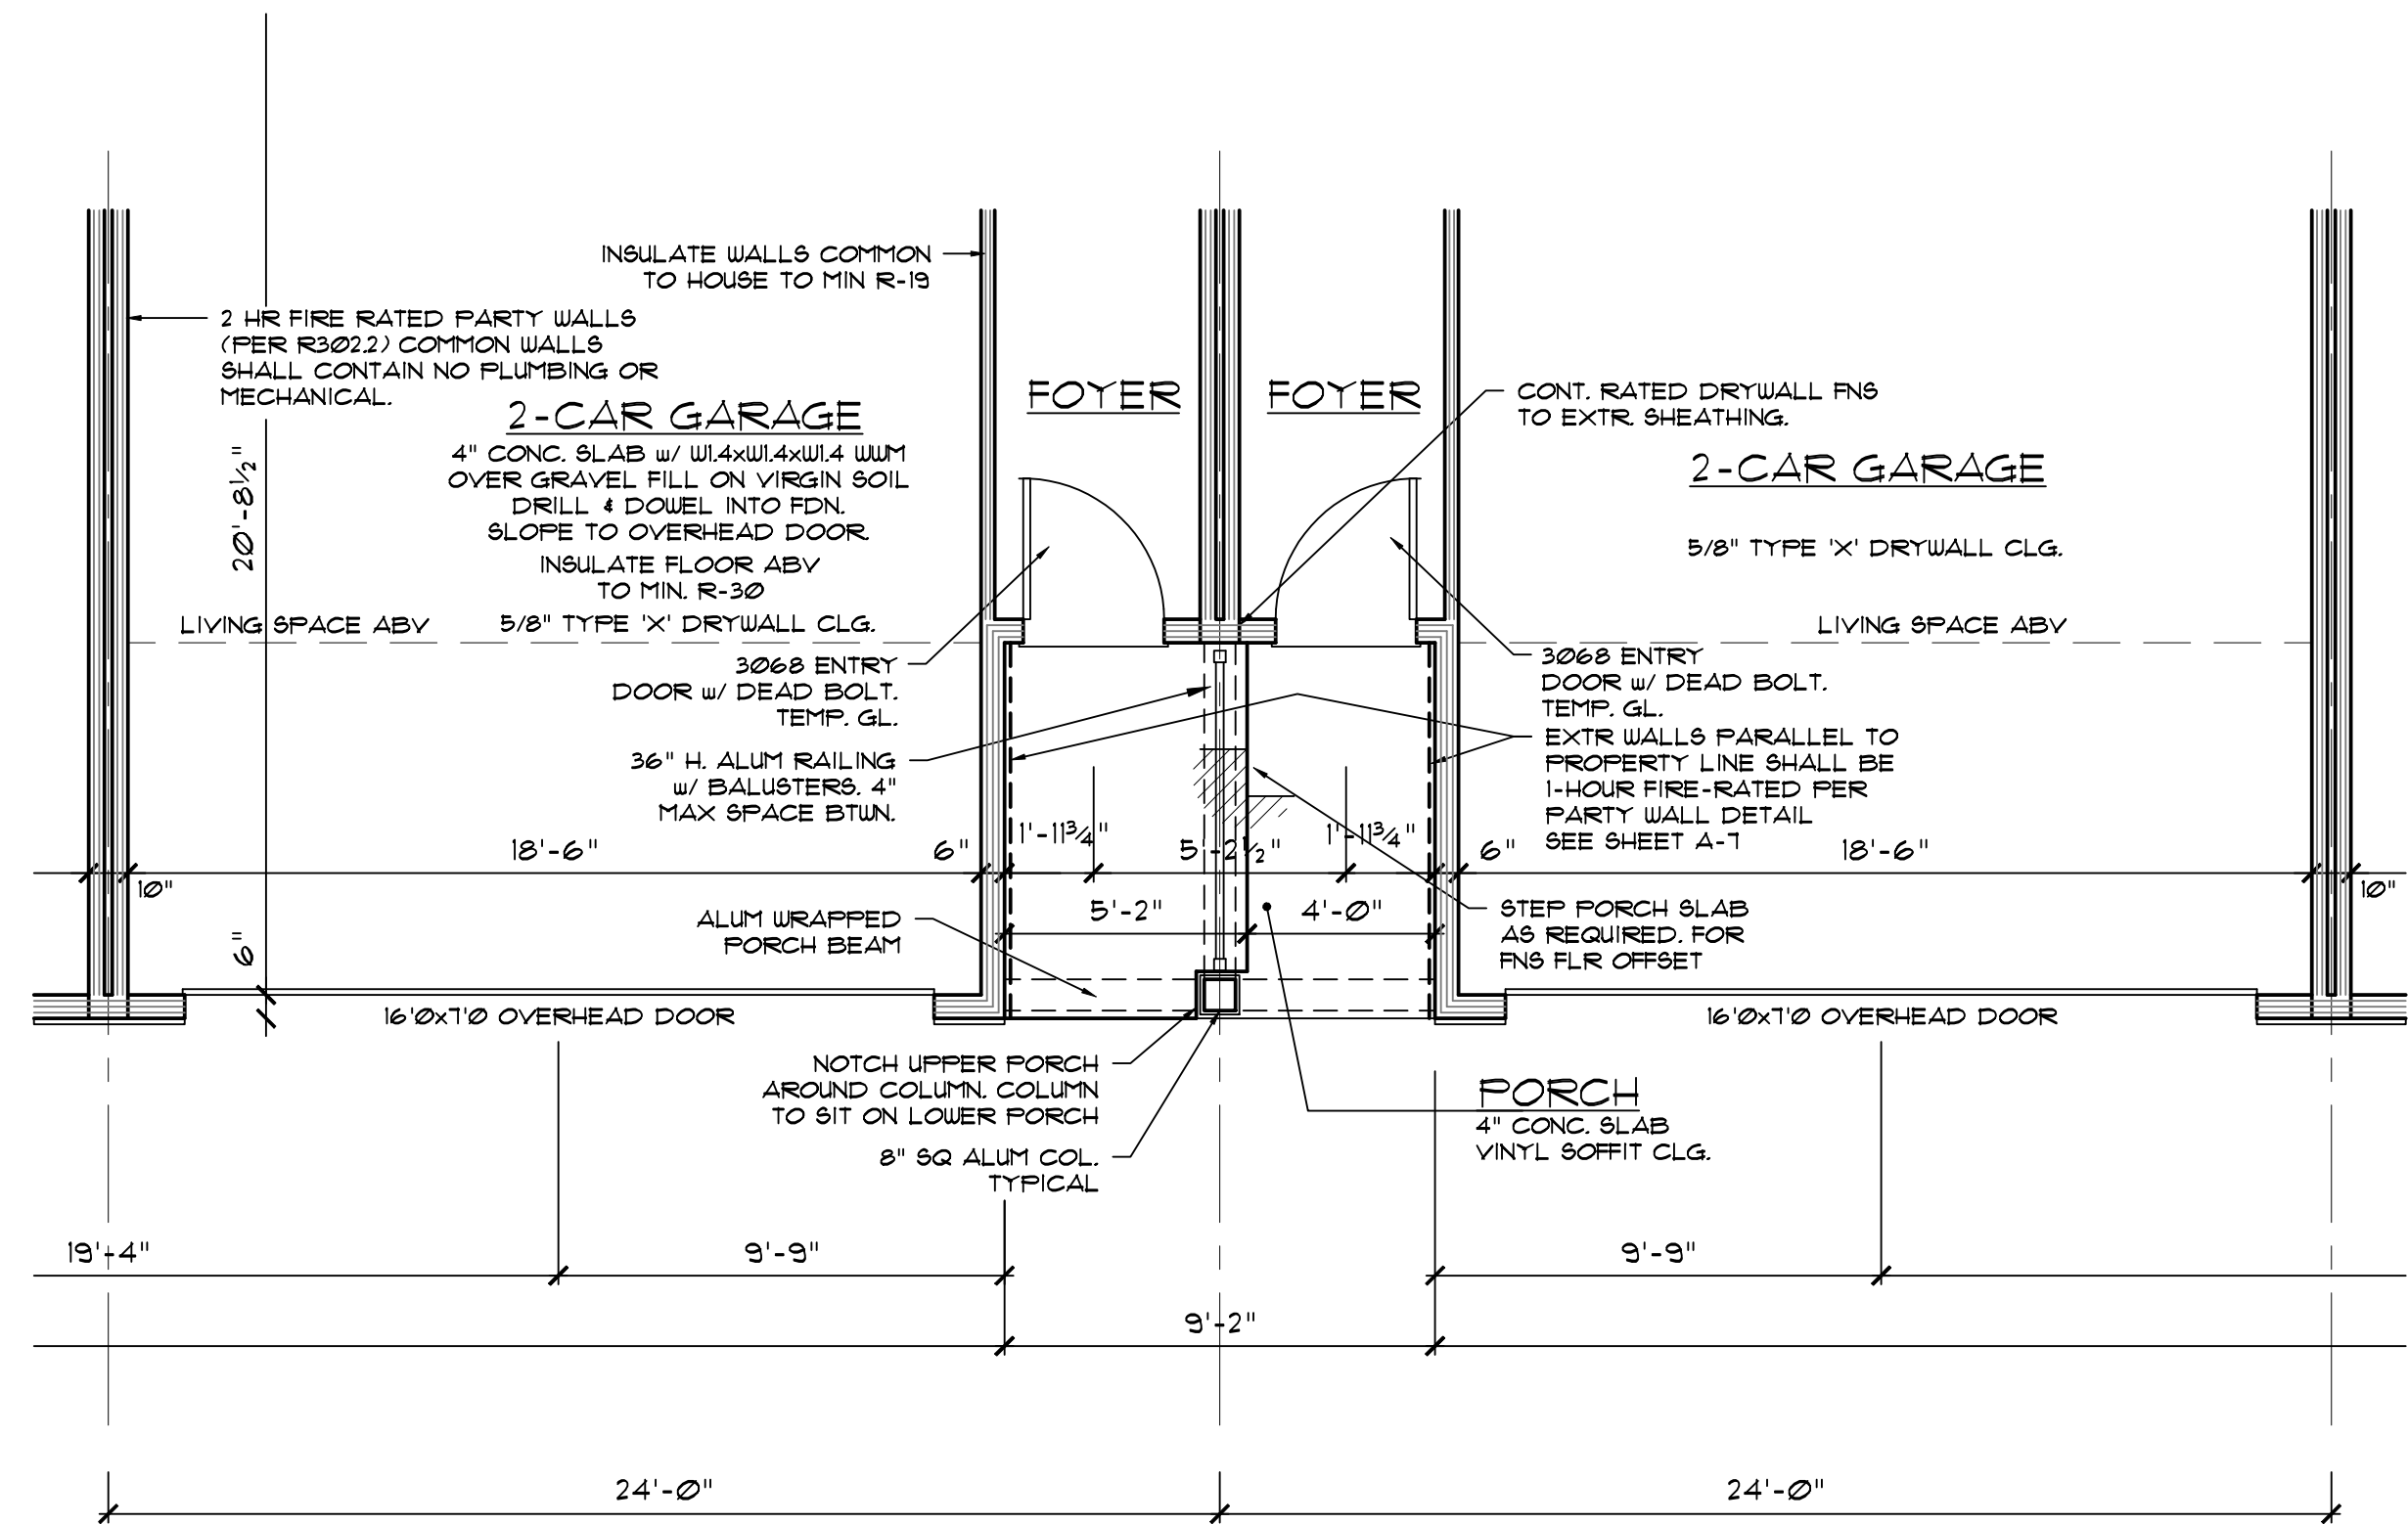

PARTIAL FIRST FLOOR PLAN


OFFSET FLOOR ELEVATIONS

1/4" = 1'-0"

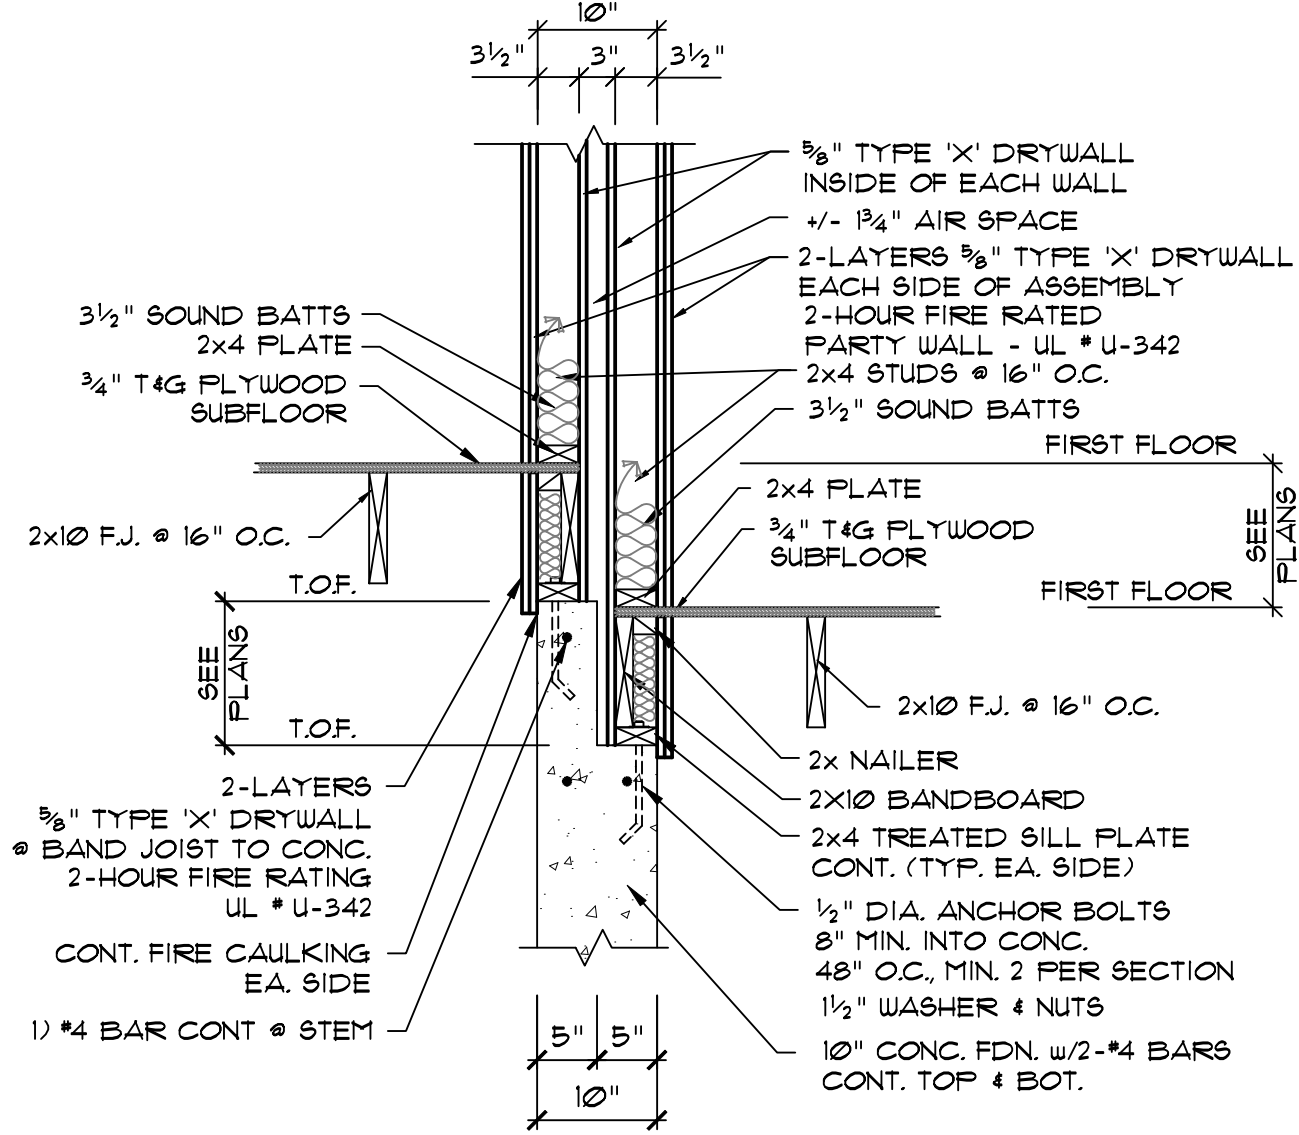

1 OFFSET FOUNDATION DETAIL

3/4" = 1'-0"

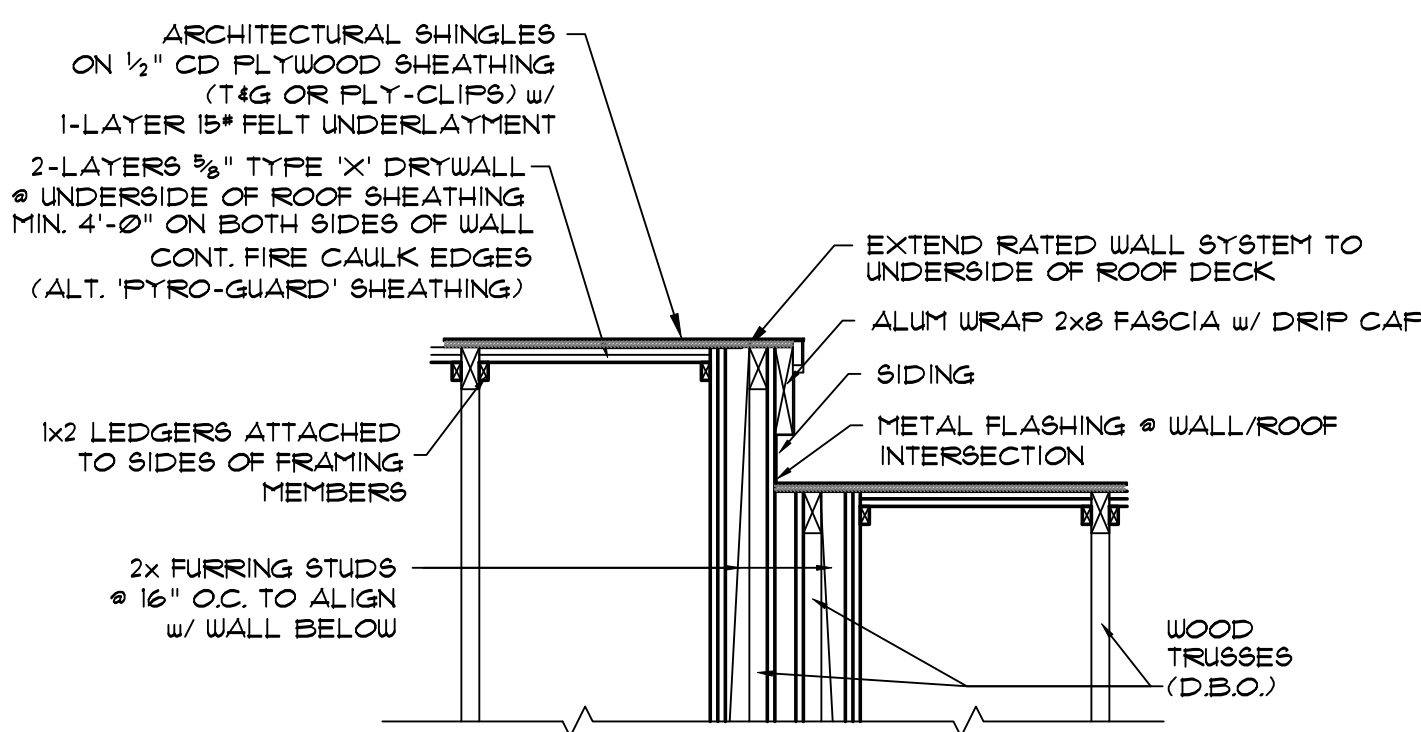

2 OFFSET ROOF DETAIL

3/4" = 1'-0"

APPENDUM #1 4-29-2026 - OFFSET FLOOR ELEVATIONS

PARTIAL PLANS
WALL SECTIONS

HAVEN POINT
WENTZVILLE, MISSOURI 63385

PROPOSED NEW TOWNHOMES FOR:


2041 TRADE CENTER DRIVE
ST. PETERS, MISSOURI 63376



of St. Charles County

DONNA F. BOXX, Architect, P.C.


160 Marine Lane
St. Louis, Missouri 63146
Phone (314) 434-2333
Fax (314) 434-2203
www.boxxarchitect.com

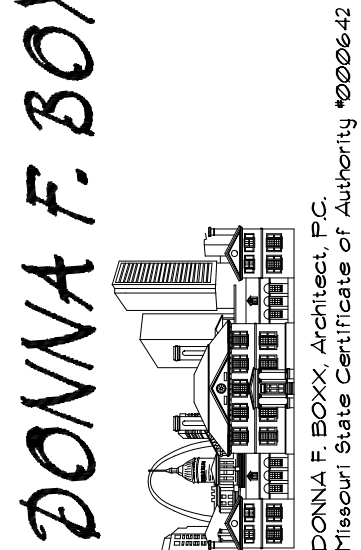

DATE: 2-21-2024 JOB: 2022-95
REV: 2-29-2024
REV:
SHEET


A-1a

OF SHEETS

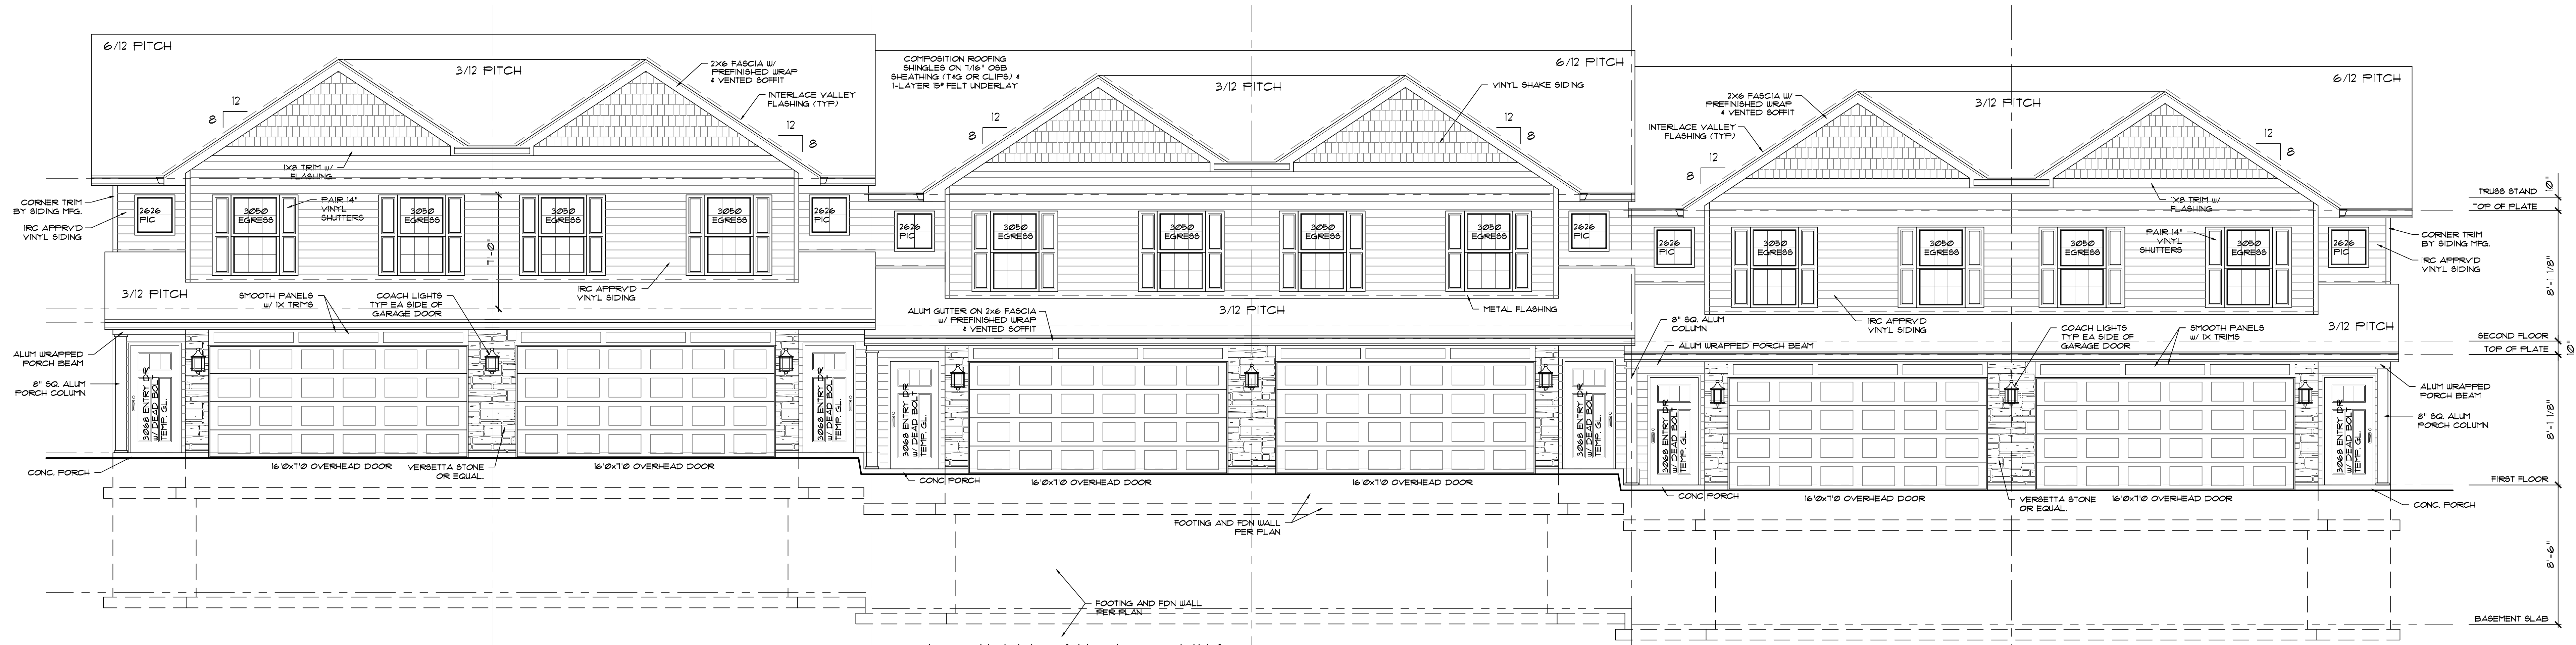


FRONT ELEVATION - 6 UNITS

1/4" = 1'-0"

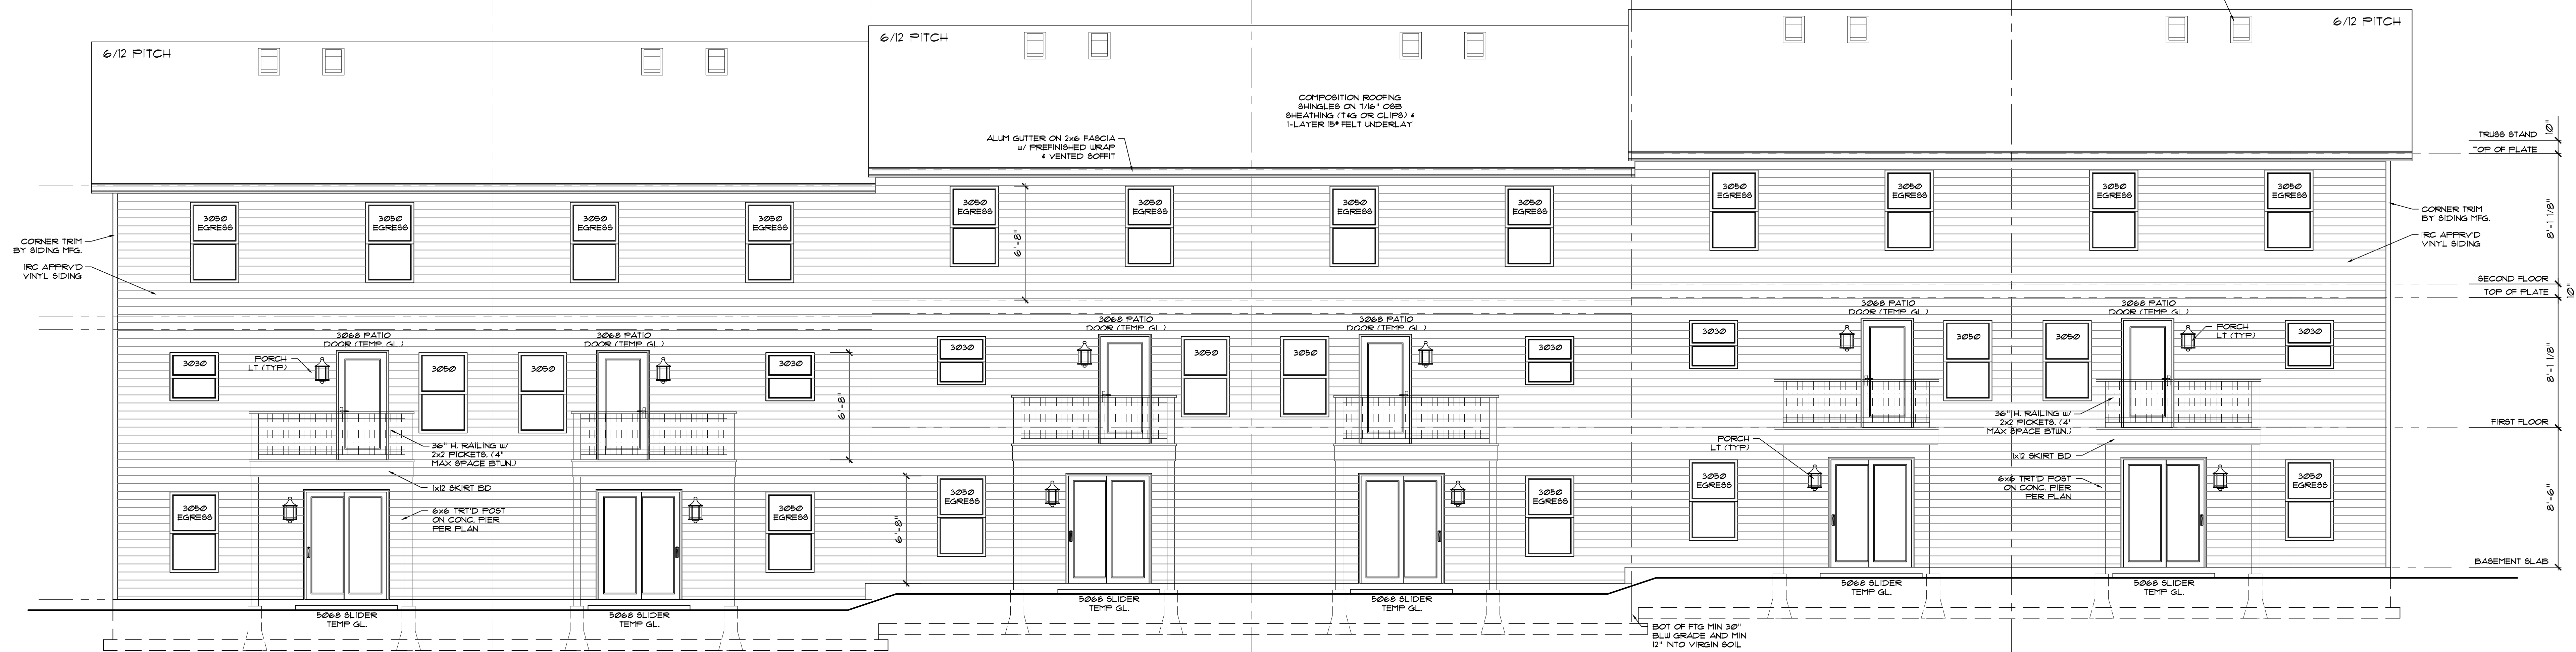

REAR ELEVATION - 6 UNITS

1/4" = 1'-0"

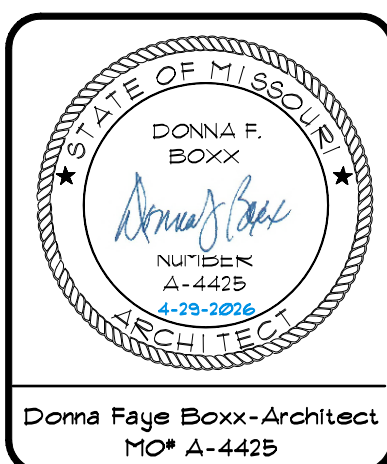

DONNA F. BOXX, Architect, P.C.
160 Marine Lane
St. Louis, Missouri 63146
Phone: (314) 434-2333
Fax: (314) 434-2203
www.boxxarchitect.com

PROPOSED NEW TOWNHOMES FOR:
Habitat for Humanity
2041 TRADE CENTER DRIVE
ST. PETERS, MISSOURI 63376
of St. Charles County

ADDENDUM #1 4-29-2026 - OFFSET FLOOR ELEVATIONS
EXTERIOR ELEVATIONS
HAVEN POINT
WENTZVILLE, MISSOURI 63385

DATE:	2-21-2024	JOB:	2022-95
REV:	2-29-2024		
REV:			
SHEET:			
A-6			
6 OF 8 SHEETS			